

1 ROOF AND SITE PLAN
Scale: 1/8" = 1'-0"


**MATTHEW SAUER
ARCHITECT LLC**
450 W. GRAND AVENUE
DAYTON OH 45405
matthewsauer@gmail.com
937.985.3801

CORE AND SHELL IMPROVEMENTS
735 Wayne Avenue, Dayton, Ohio 45410

| REVISION | DATE |
|------------|------------|
| ISSUE DATE | 11/28/2023 |
| | |
| | |
| | |
| | |

PROJECT No.:
2023-24

SHEET NAME:
SITE PLAN

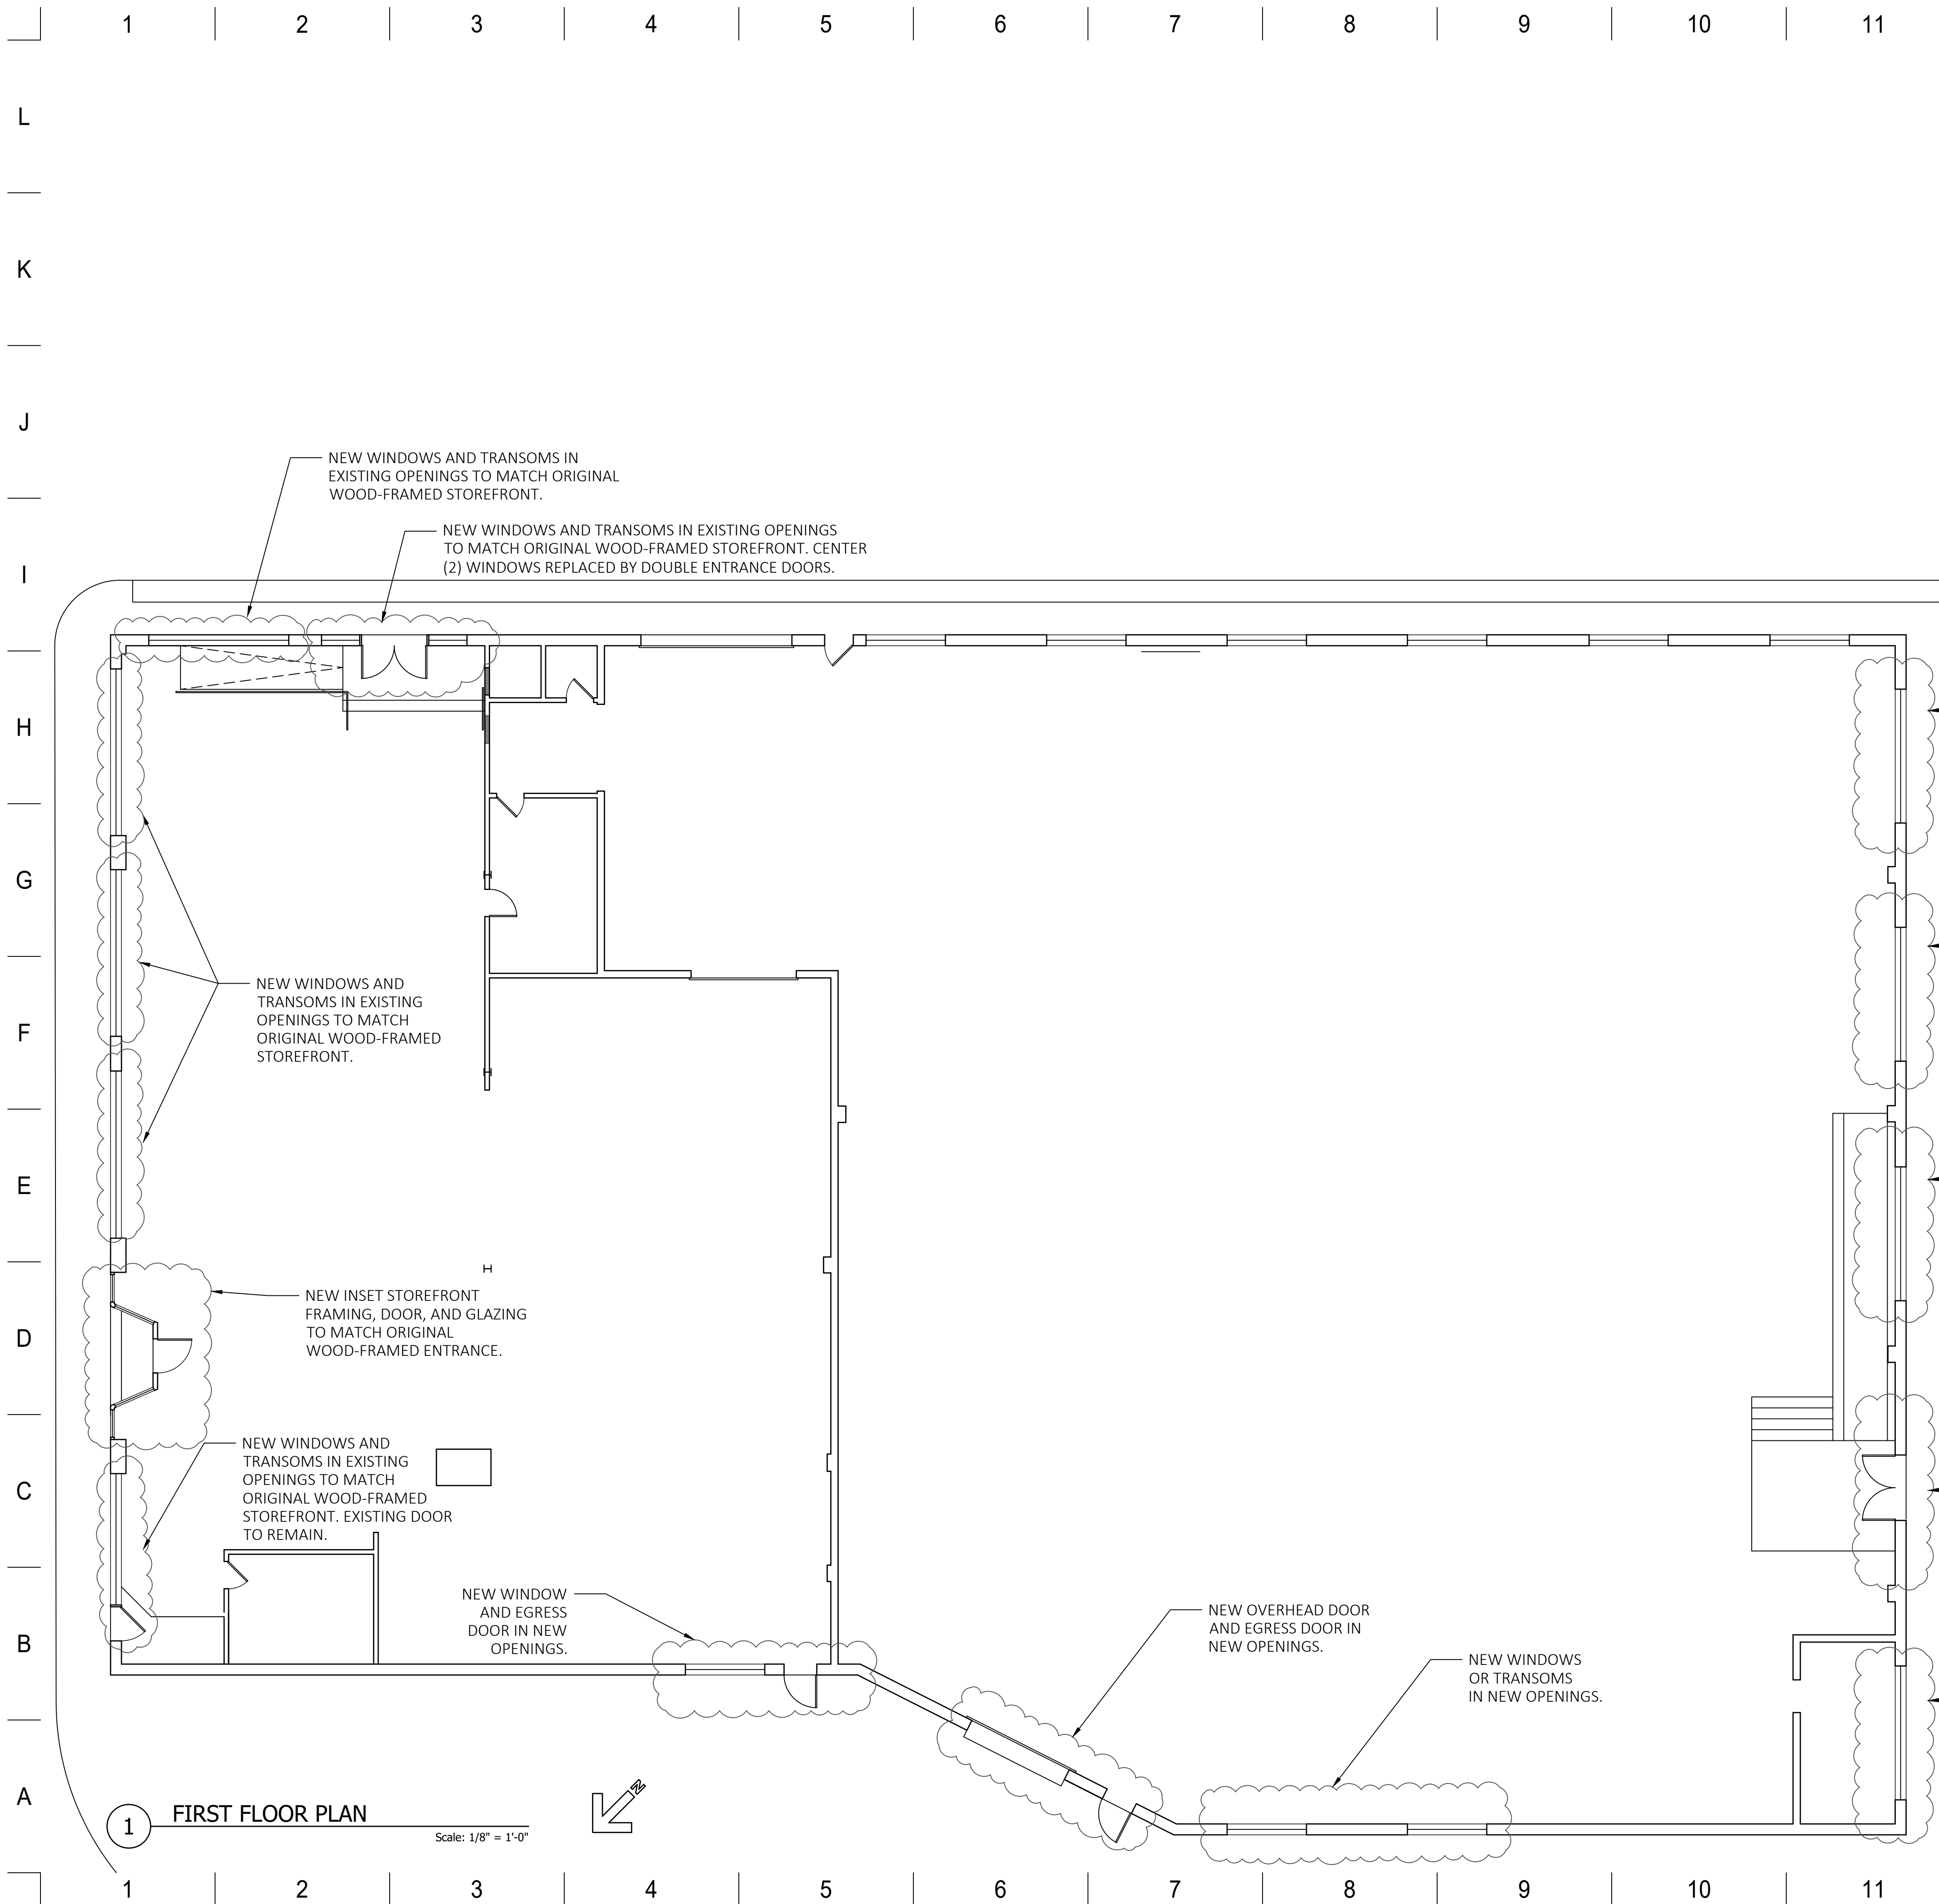

1 FIRST FLOOR PLAN
Scale: 1/8" = 1'-0"



2 AERIAL VIEW
Scale: NTS


**MATTHEW SAUER
ARCHITECT LLC**
450 W. GRAND AVENUE
DAYTON OH 45405
matthewsauer@gmail.com
937.985.3801

CORE AND SHELL IMPROVEMENTS
736 Wayne Avenue, Dayton, Ohio 45410

| REVISION | DATE |
|------------|------------|
| ISSUE DATE | 11/28/2023 |
| | |
| | |
| | |
| | |

PROJECT No.:
2023-24

SHEET NAME:
FLOOR PLAN

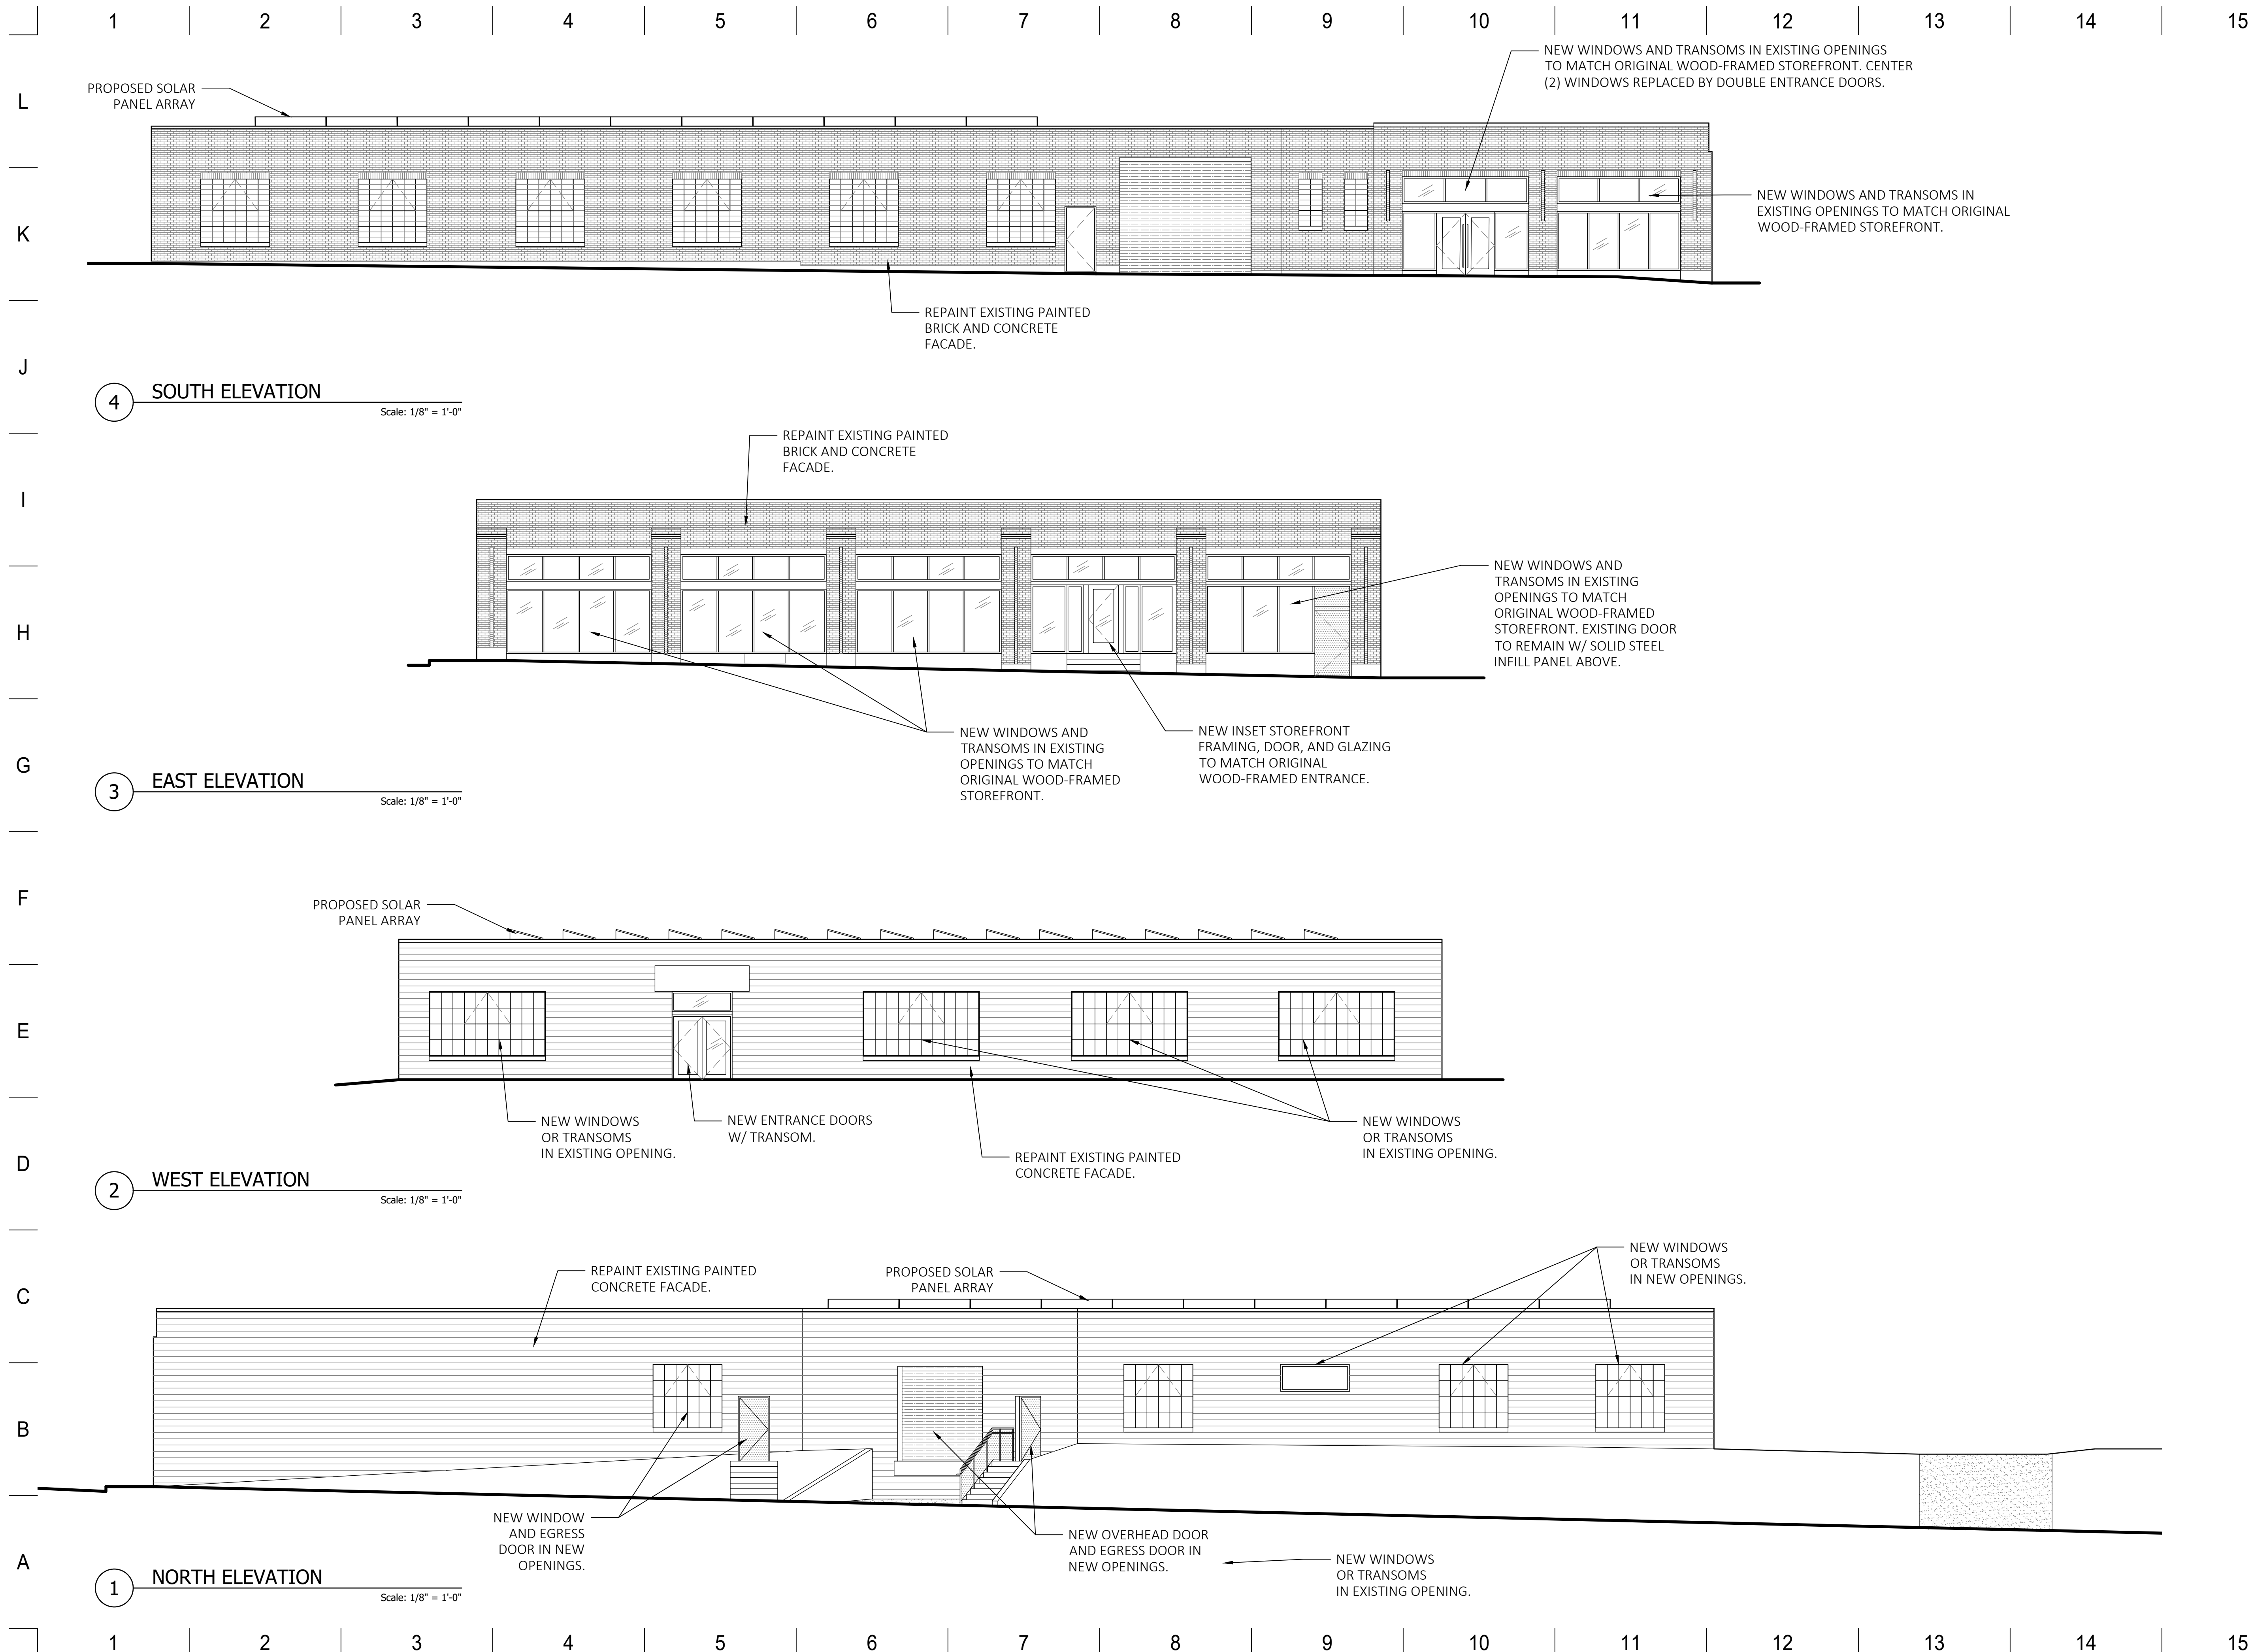

MATTHEW SAUER ARCHITECT LLC
450 W. GRAND AVENUE
DAYTON OH 45405
matthewsauer@gmail.com
937.985.3801

CORE AND SHELL IMPROVEMENTS
735 Wayne Avenue, Dayton, Ohio 45410

| REVISION | DATE |
|------------|------------|
| ISSUE DATE | 11/28/2023 |
| | |
| | |
| | |
| | |

PROJECT No.:
2023-24

SHEET NAME:
ELEVATIONS